


HALL 3 PITS ARE FED FROM DB 3/4  
PIT SWITCH ROOM CAR PARK 3

- MASTER PIT
- SLAVE PIT
- UNSWITCHED PIT
- WATER, DRAINAGE & AIR PITS
- LINK BOX
- CB CIRCUIT BREAKER No.
- S SECTION No.

- (2) PITS SHARING 40Amps CIRCUIT
- (4) PITS SHARING (4) PHONE LINES

- LINK BOX
- CB CIRCUIT BREAKER No.
- S SECTION No.
- (2) PITS SHARING 40Amps CIRCUIT
- (4) PITS SHARING (4) PHONE LINES

BUILD PLAN SIGN OFF	
SALES	CAD
OPERATIONS	CLIENT

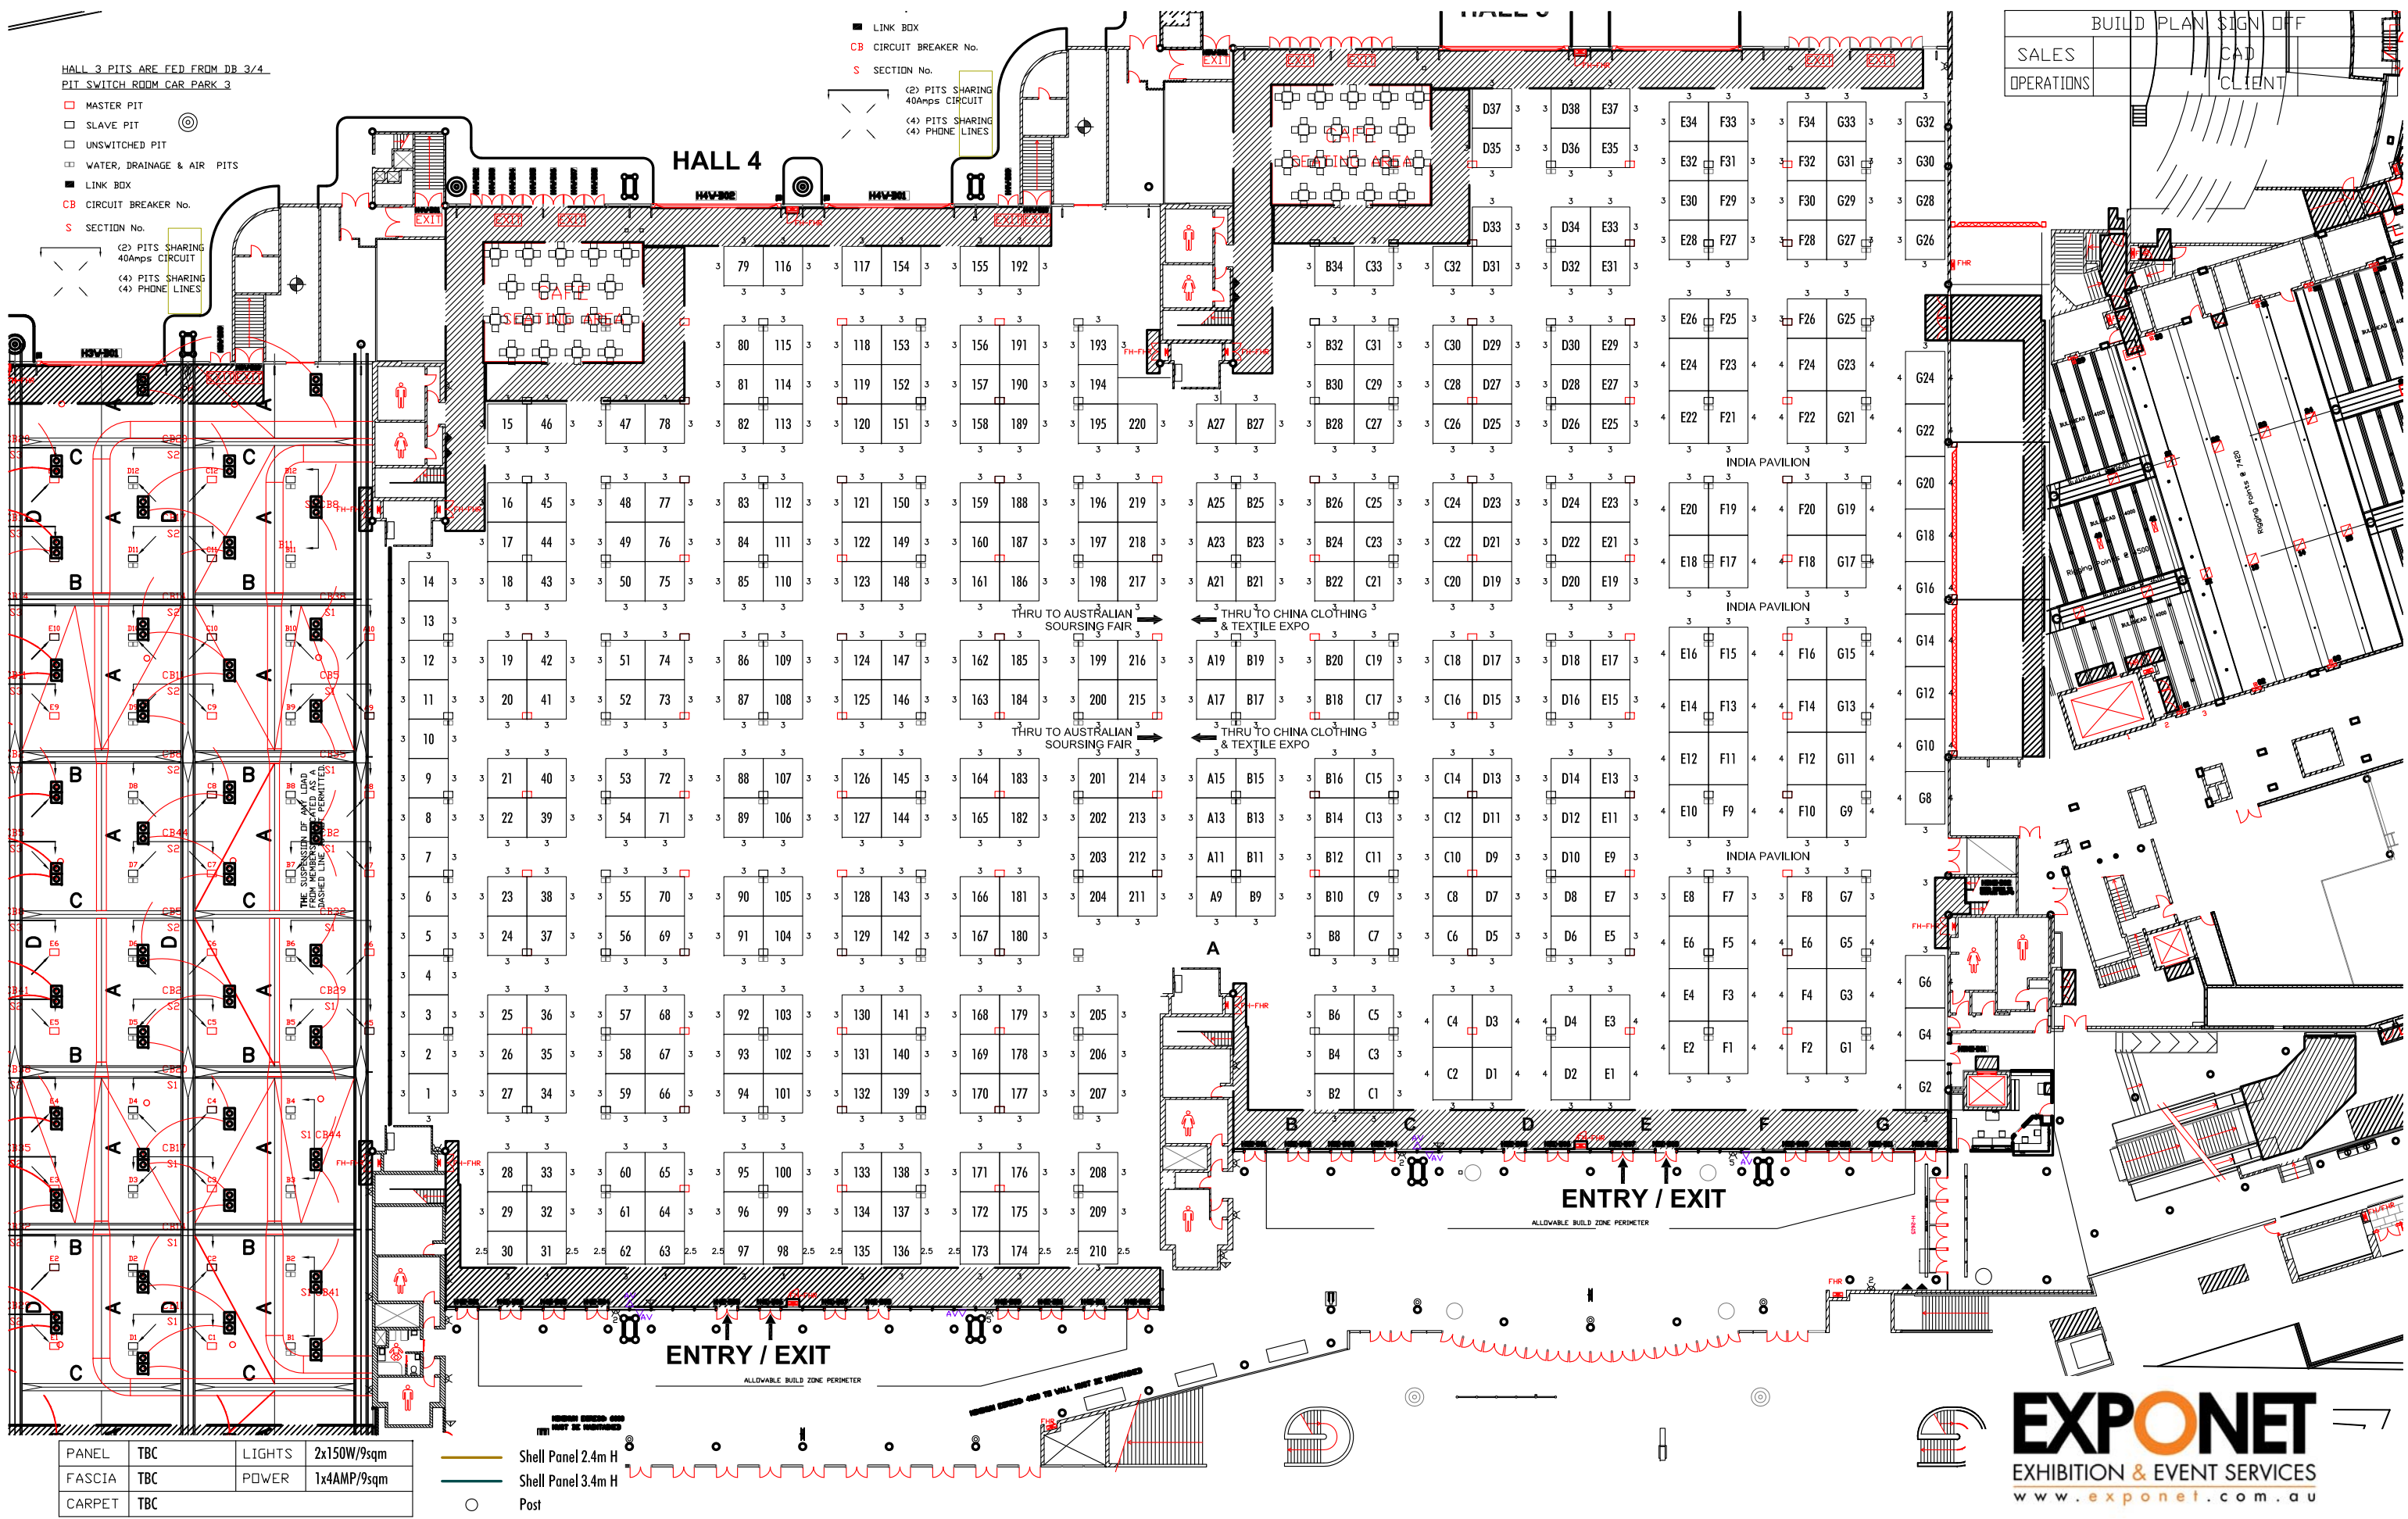

PANEL	TBC	LIGHTS	2x150W/9sqm
FASCIA	TBC	POWER	1x4AMP/9sqm
CARPET	TBC		

- Shell Panel 2.4m H
- Shell Panel 3.4m H
- Post

**EXPONET**  
EXHIBITION & EVENT SERVICES  
www.exponet.com.au



# SOURCING FAIR 2011

VENUE | HALLS 4 & 5, SCEC  
DATE | 22 - 24 NOVEMBER 2011

SCALE: 1 : 500@A3 CAD: Vassil Tzvetkov  
DWG: X:\2011\NSW\SCEC\SourcingFair2011.dwg  
DATE: 21 April 2011 REV: 2 BY: VT